



ENTRY LEVEL

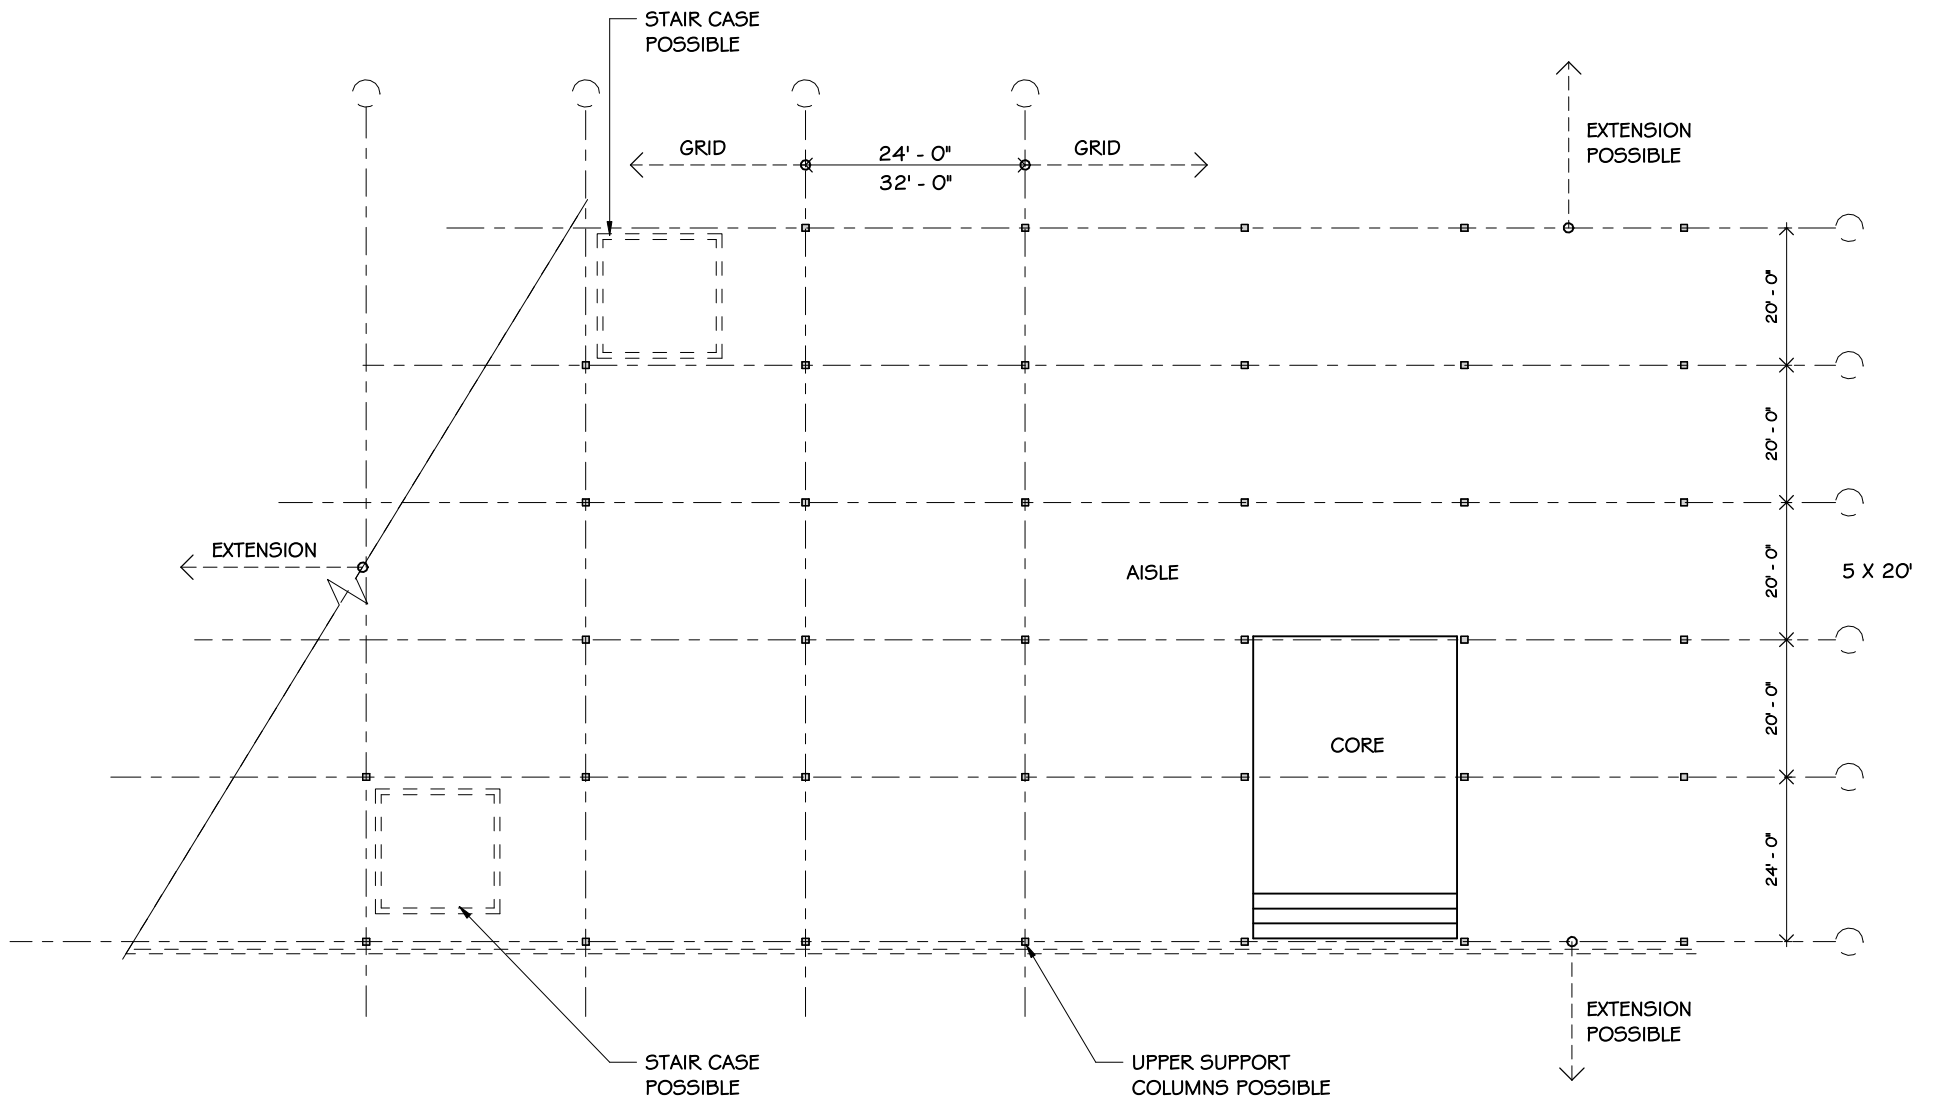



TYPICAL LEVEL



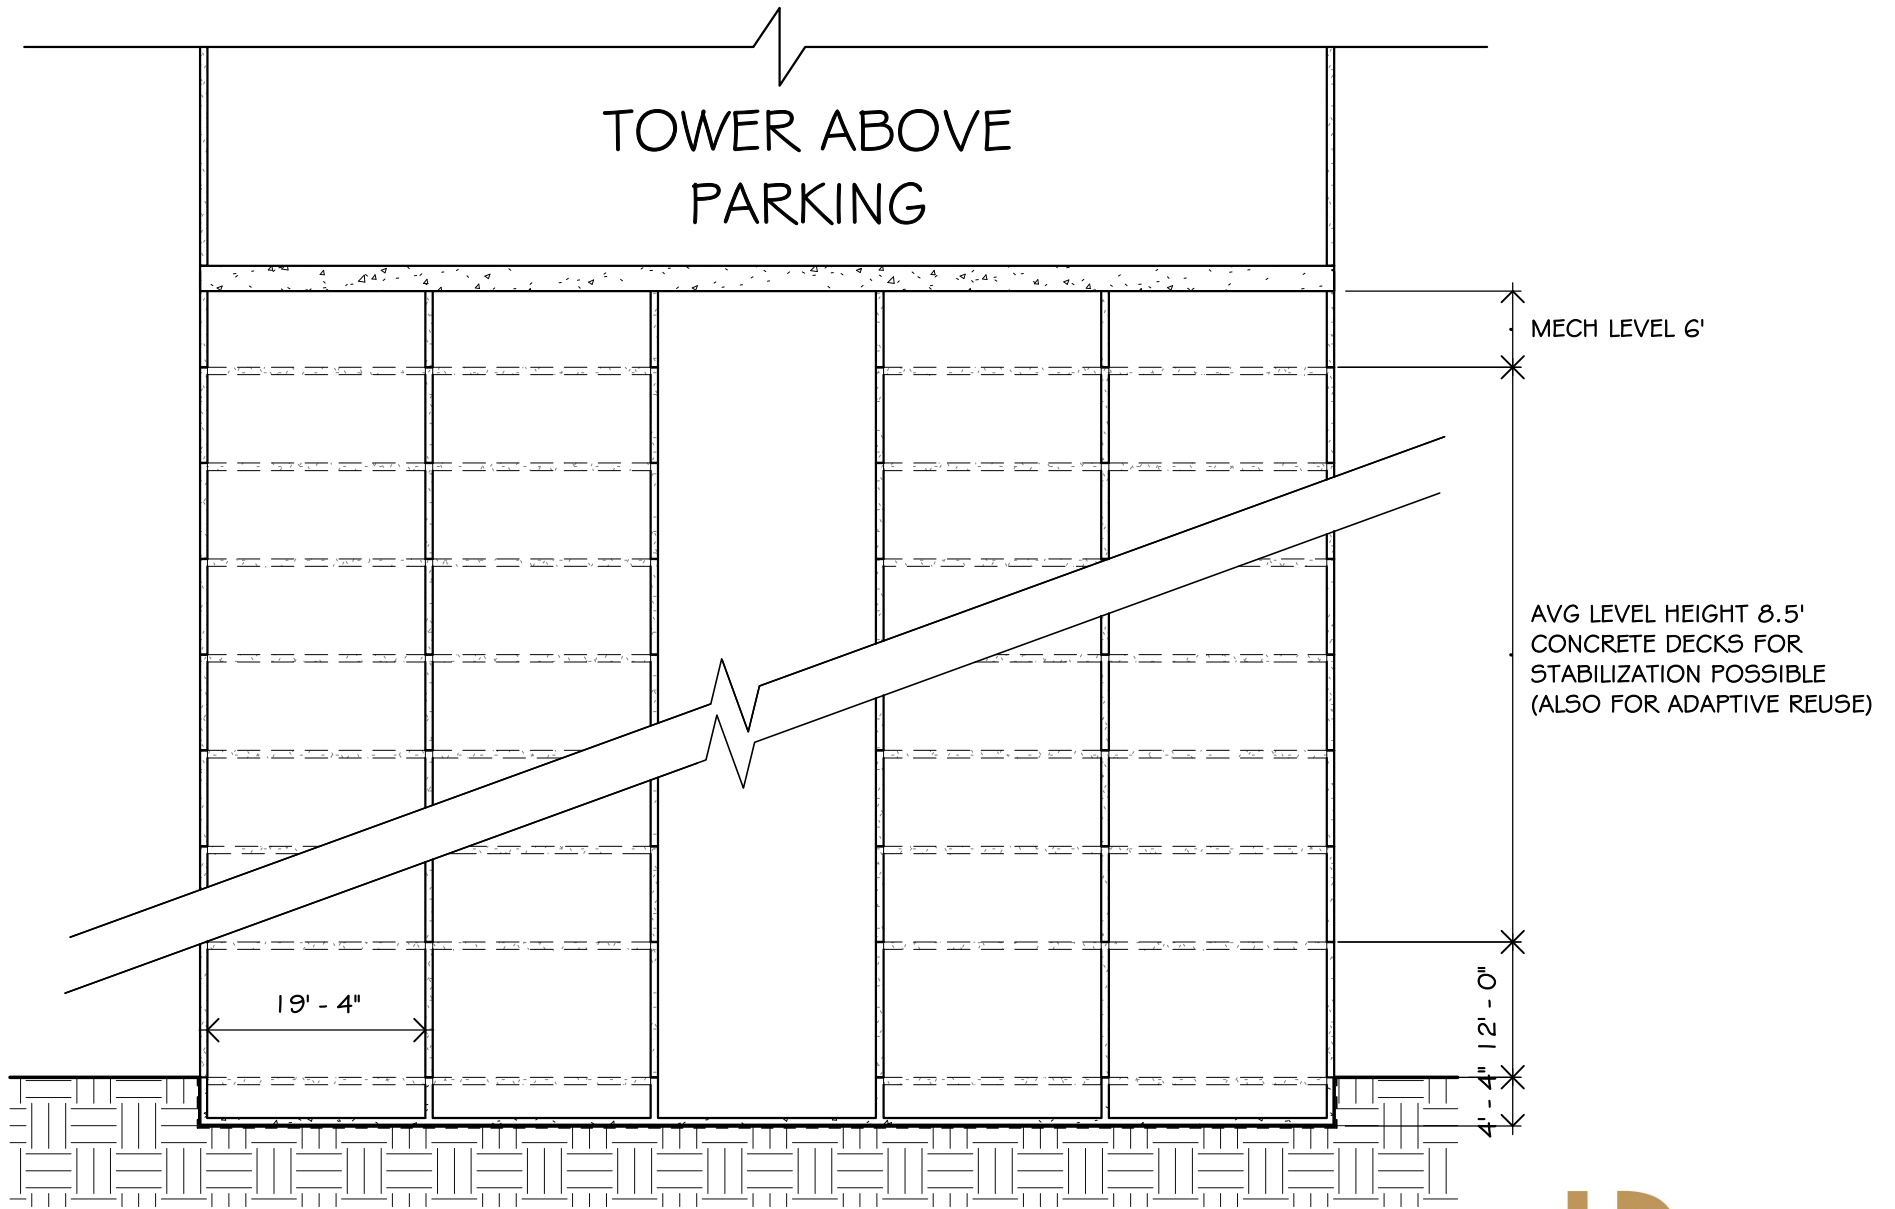

BUILDING SECTION

